




1 ROOF EDGE
1 1/2" = 1'-0"

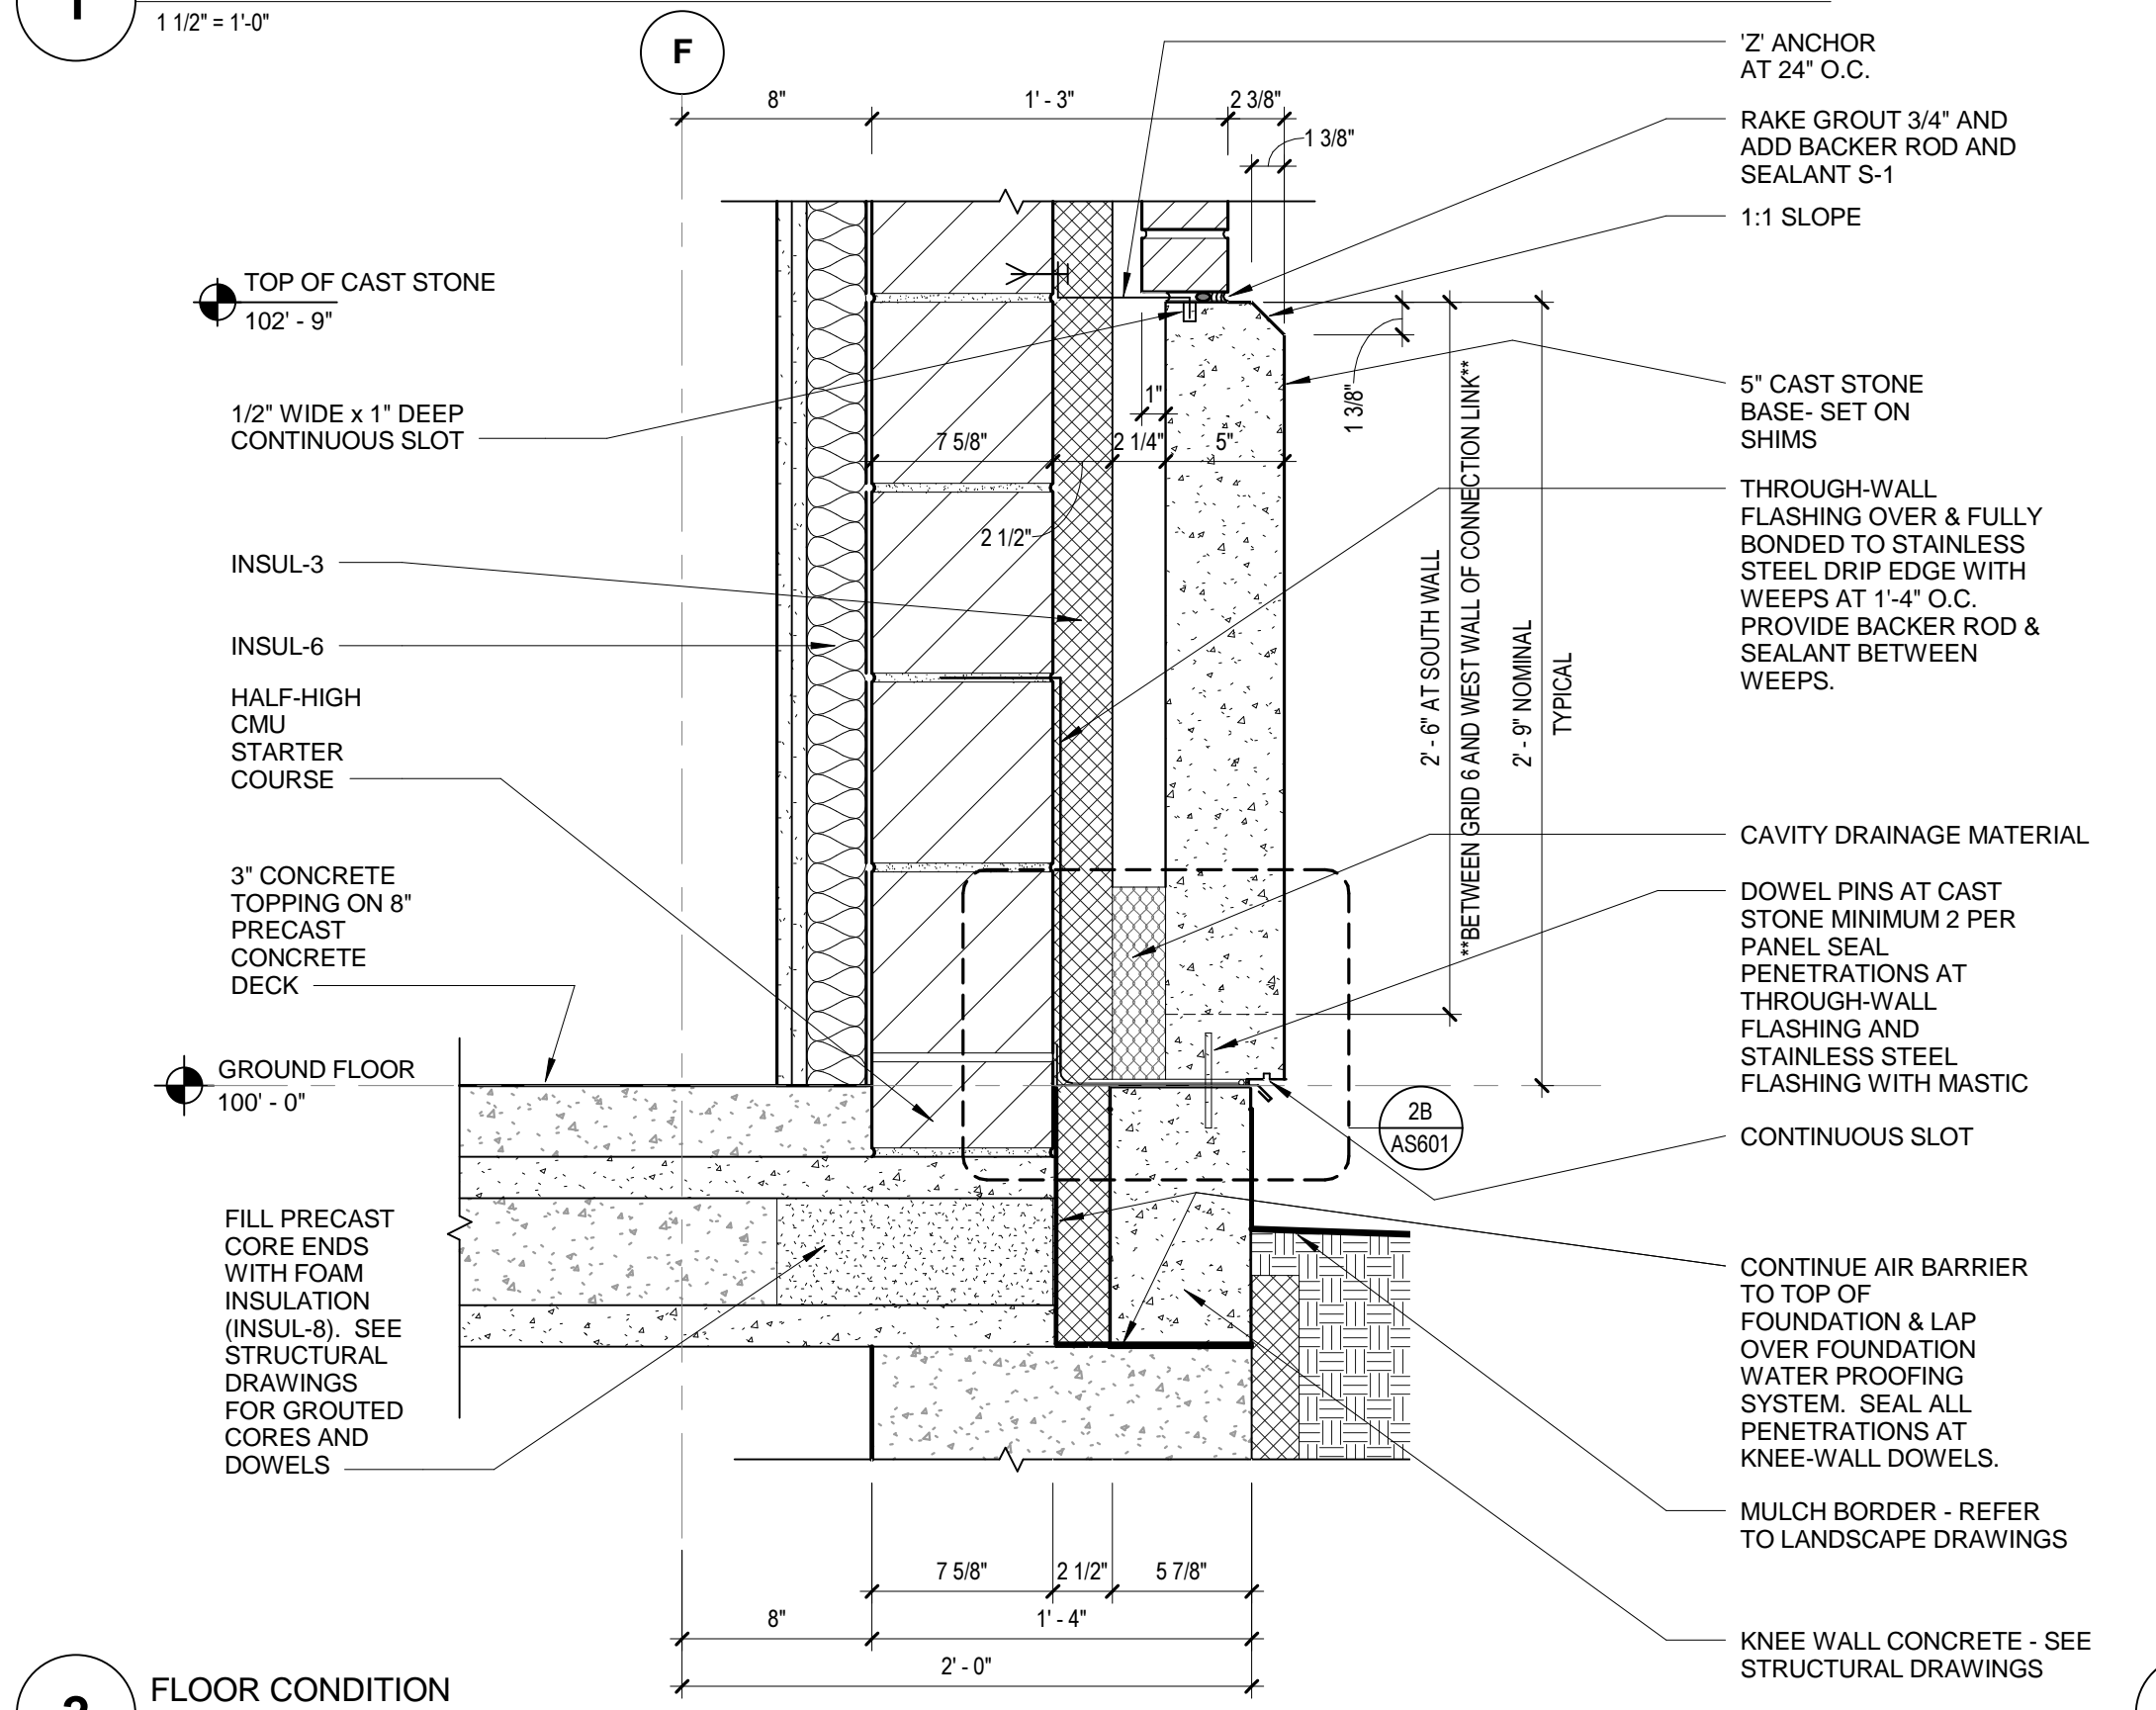


2 FLOOR CONDITION
1 1/2" = 1'-0"

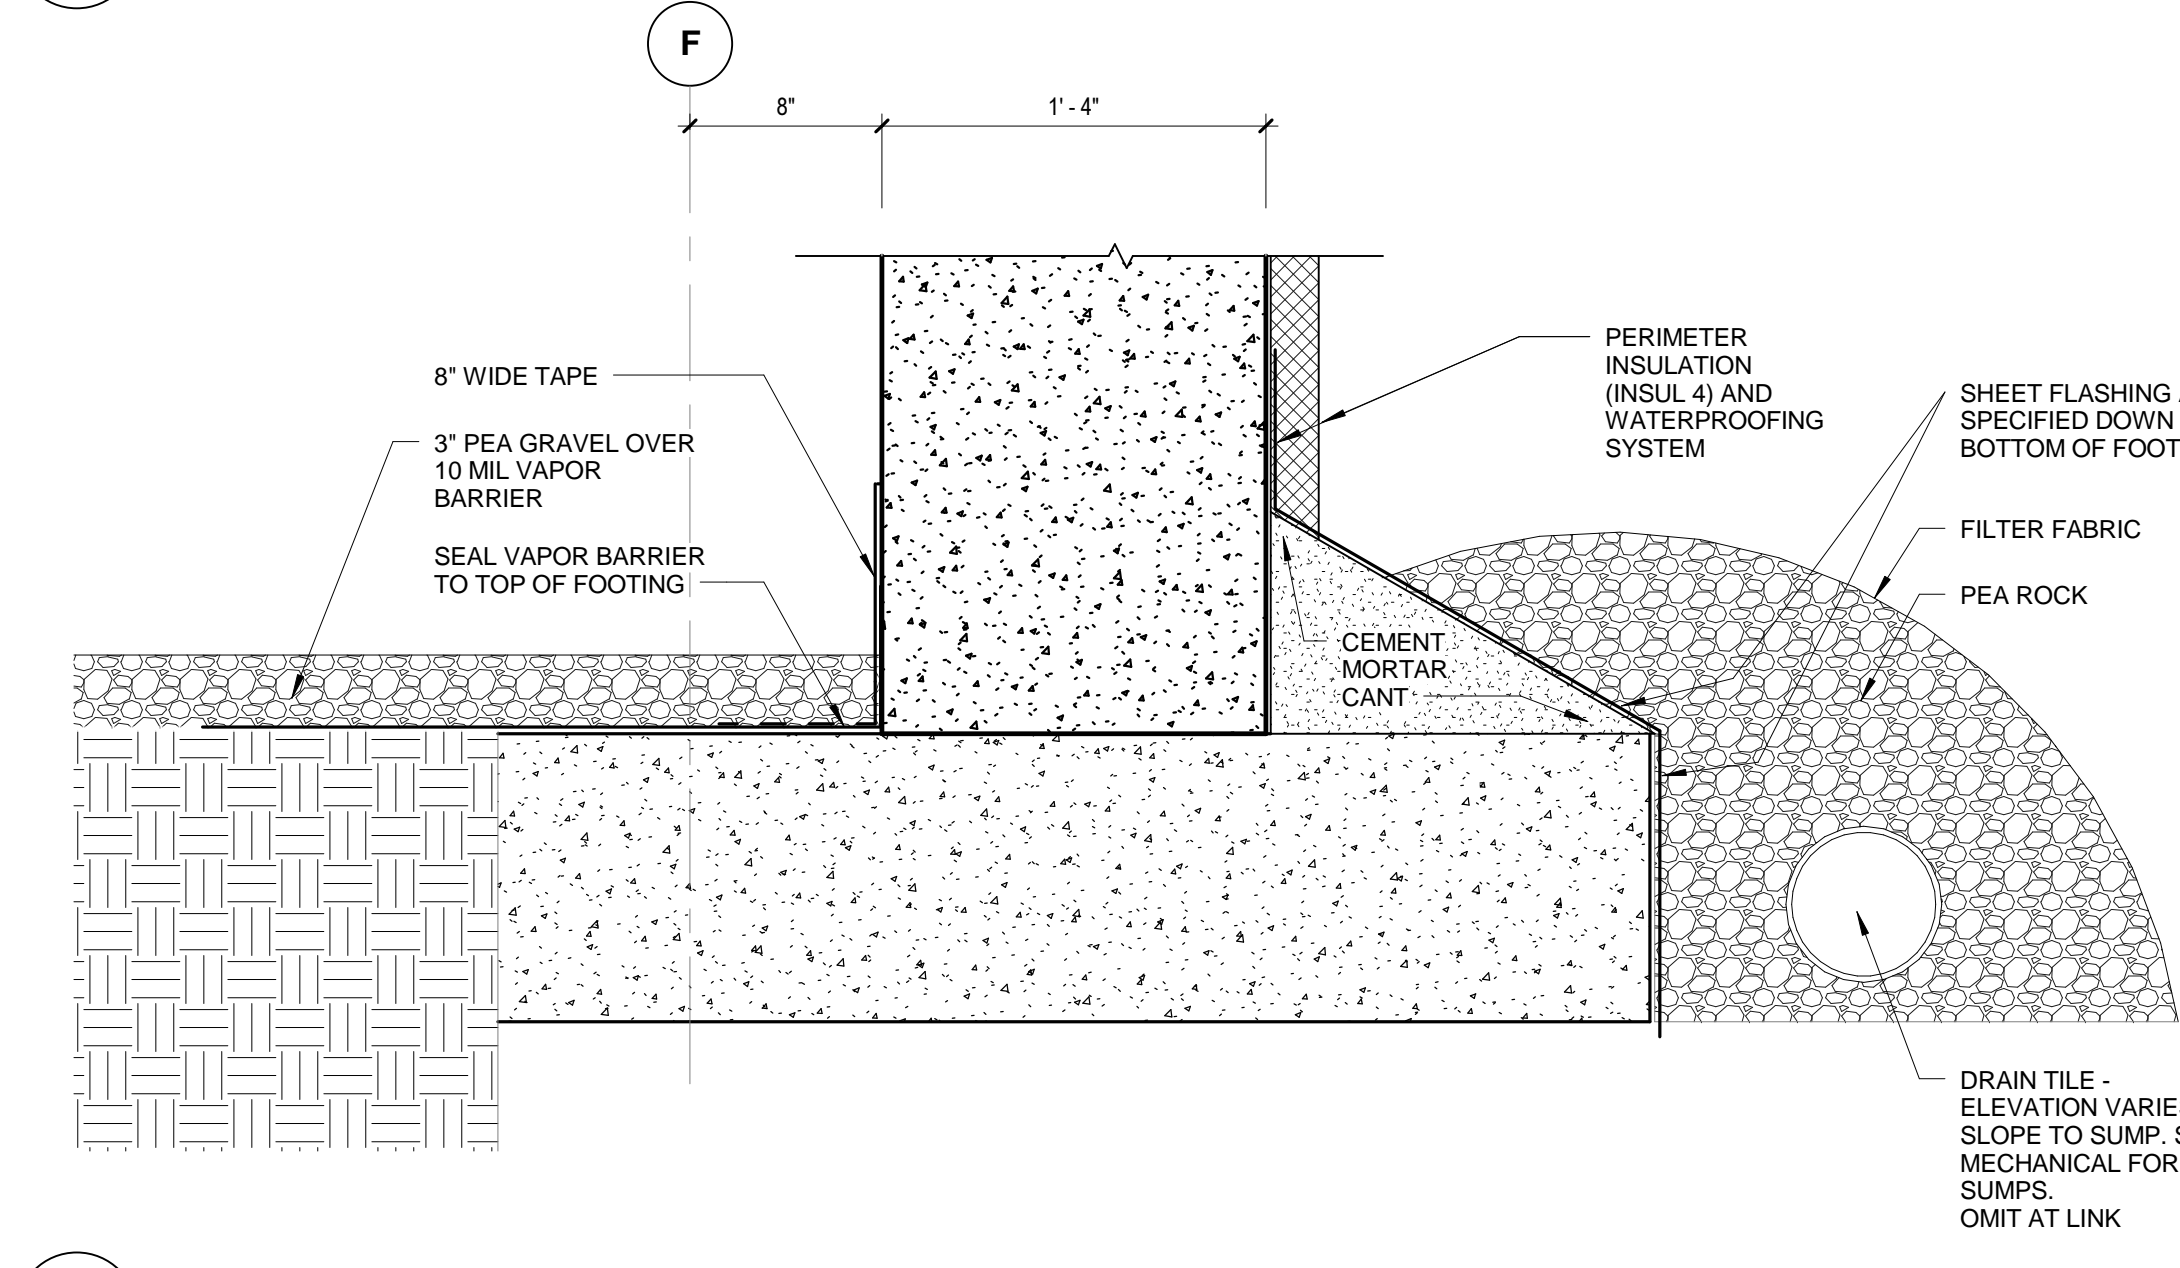


3 FOOTING
1 1/2" = 1'-0"

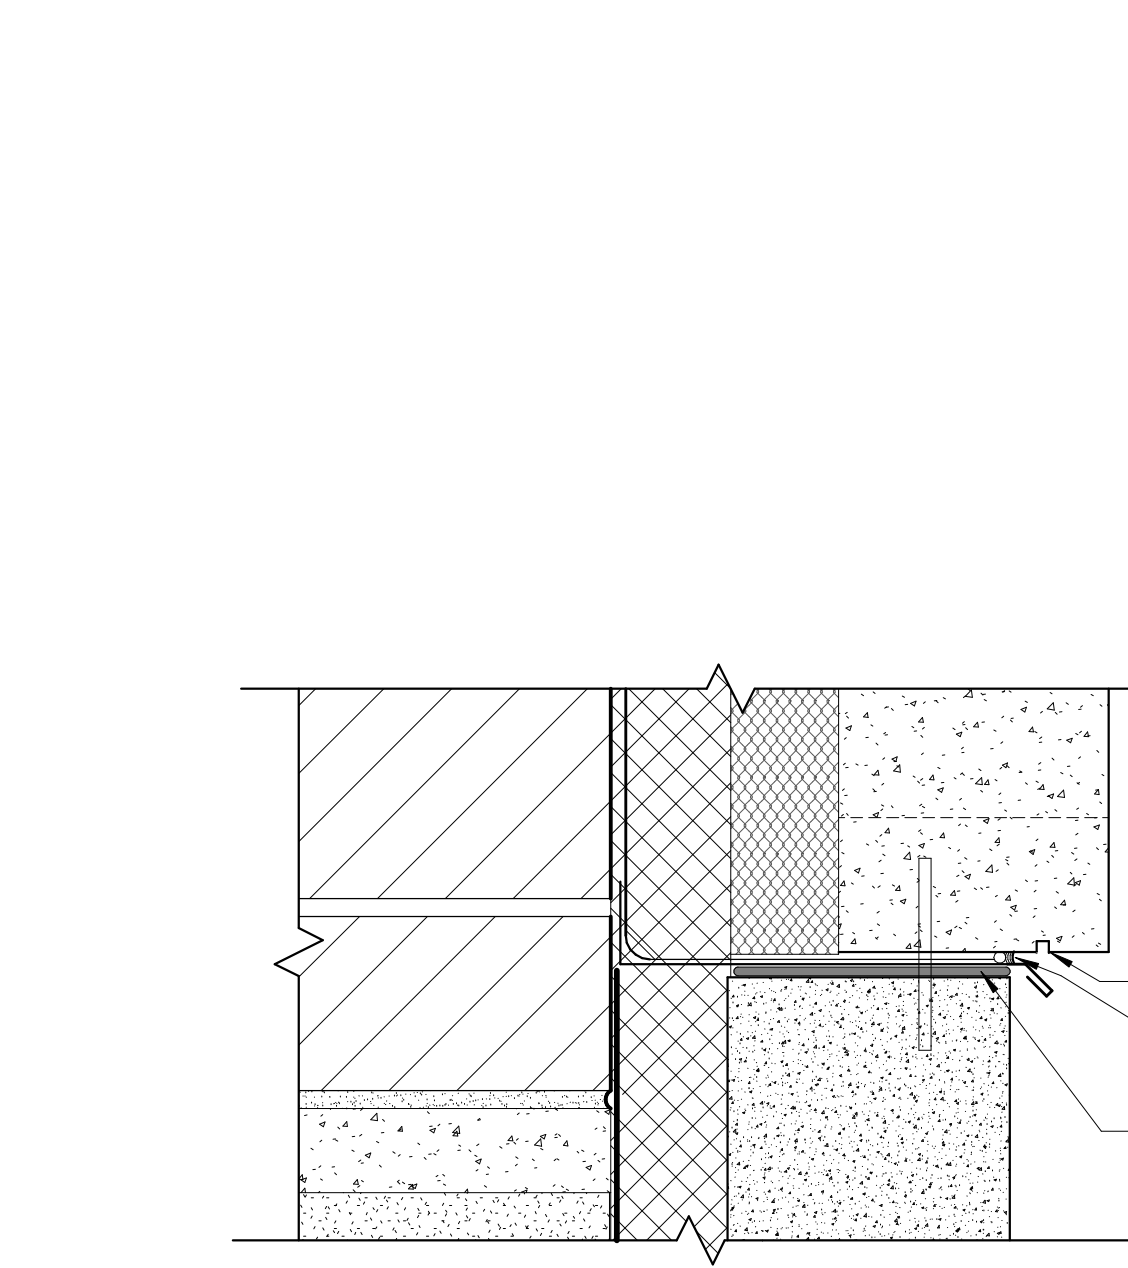


2B FLASHING TERMINATION DETAIL AT KNEE WALL TYPICAL
3\"/>

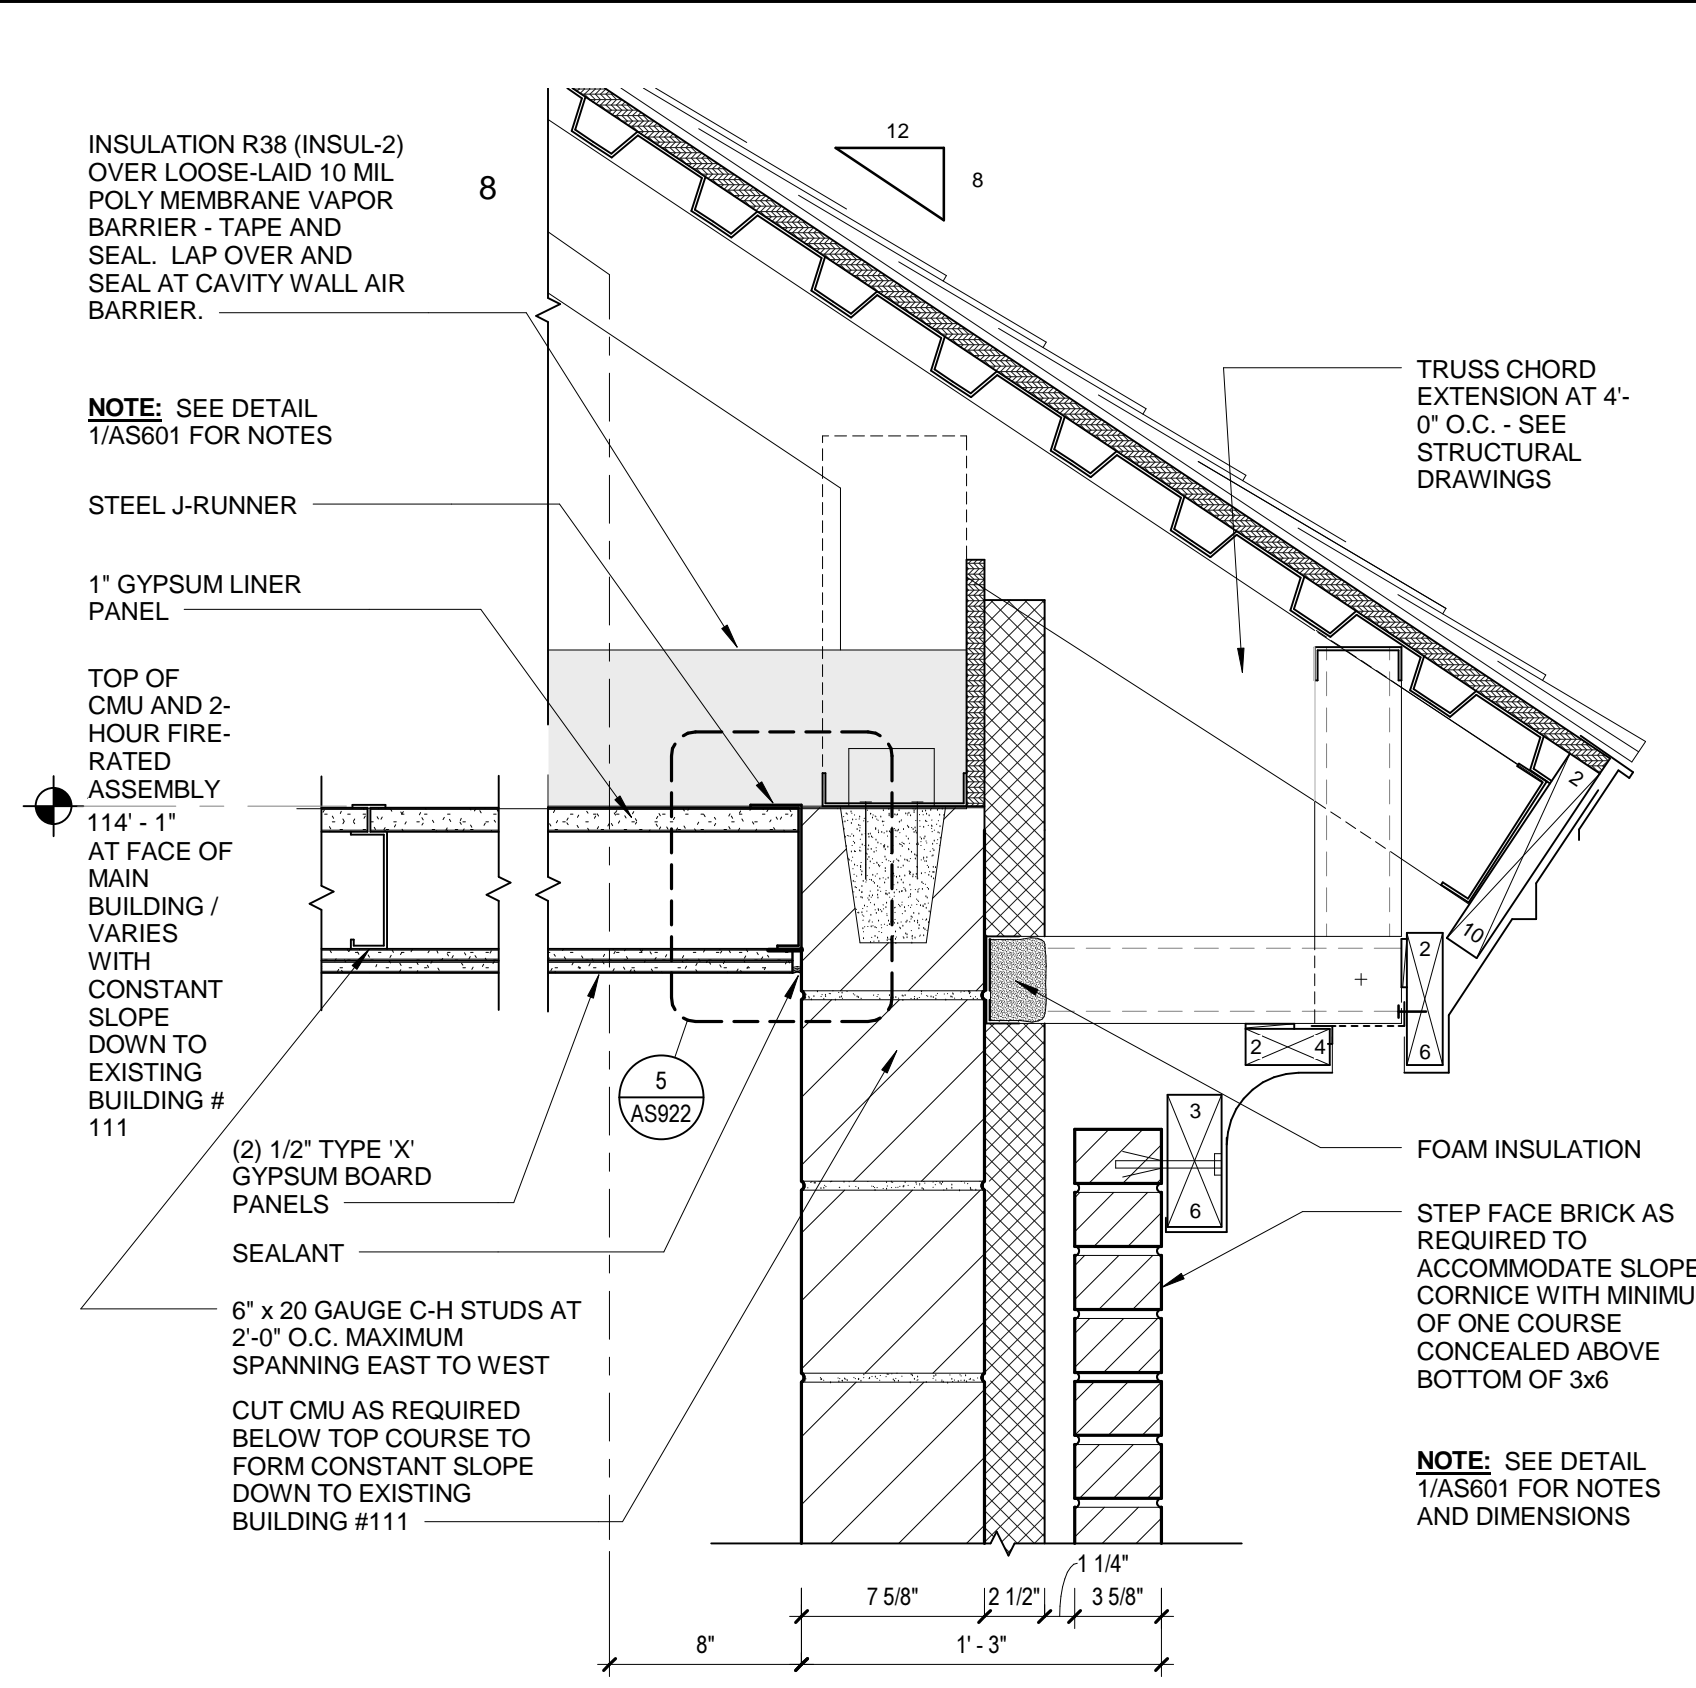


4 ROOF EDGE AT CONNECTION LINK
1 1/2" = 1'-0"

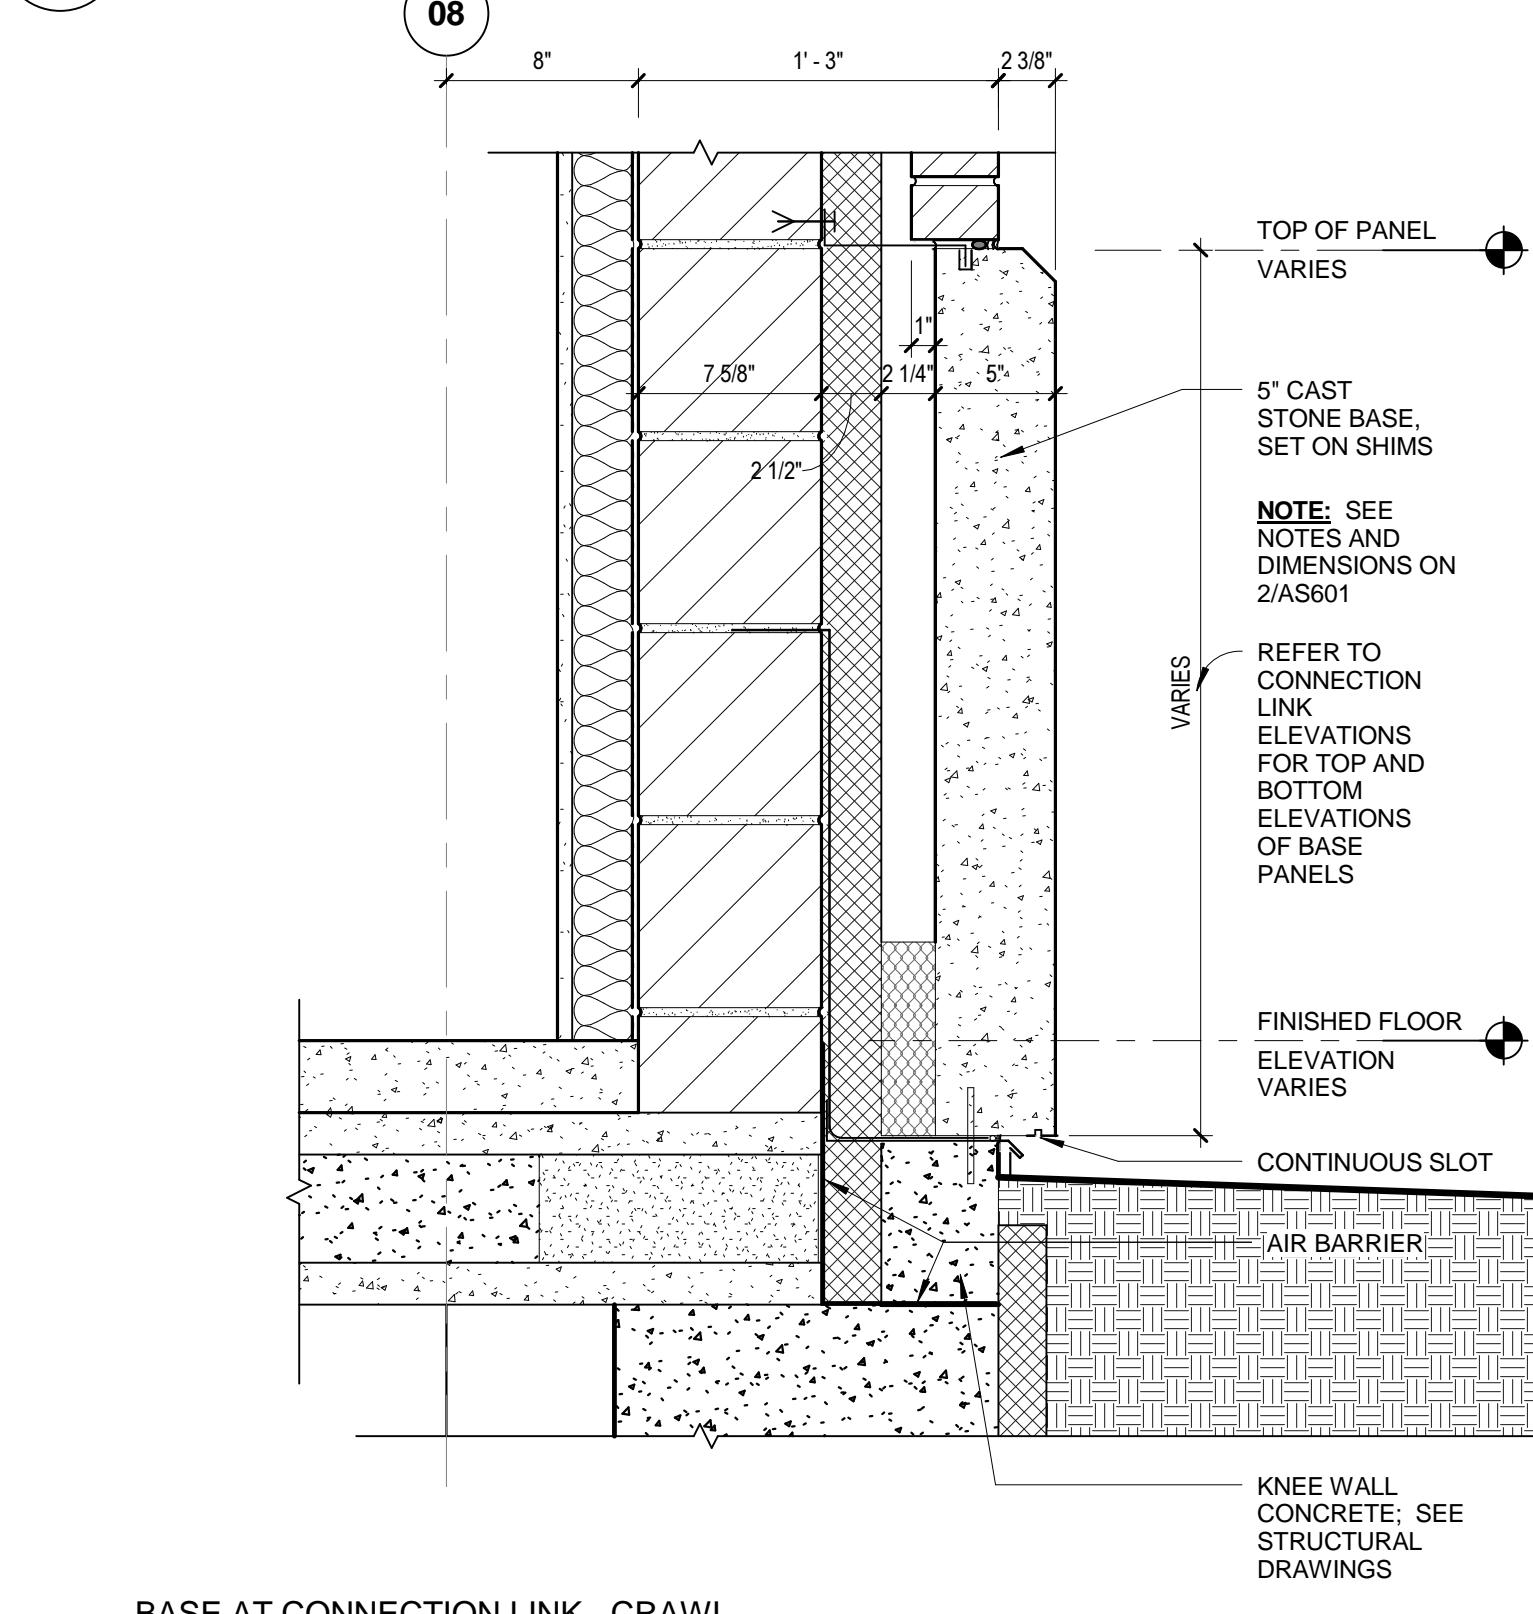


5 BASE AT CONNECTION LINK - CRAWL SPACE CONDITION
1 1/2" = 1'-0"

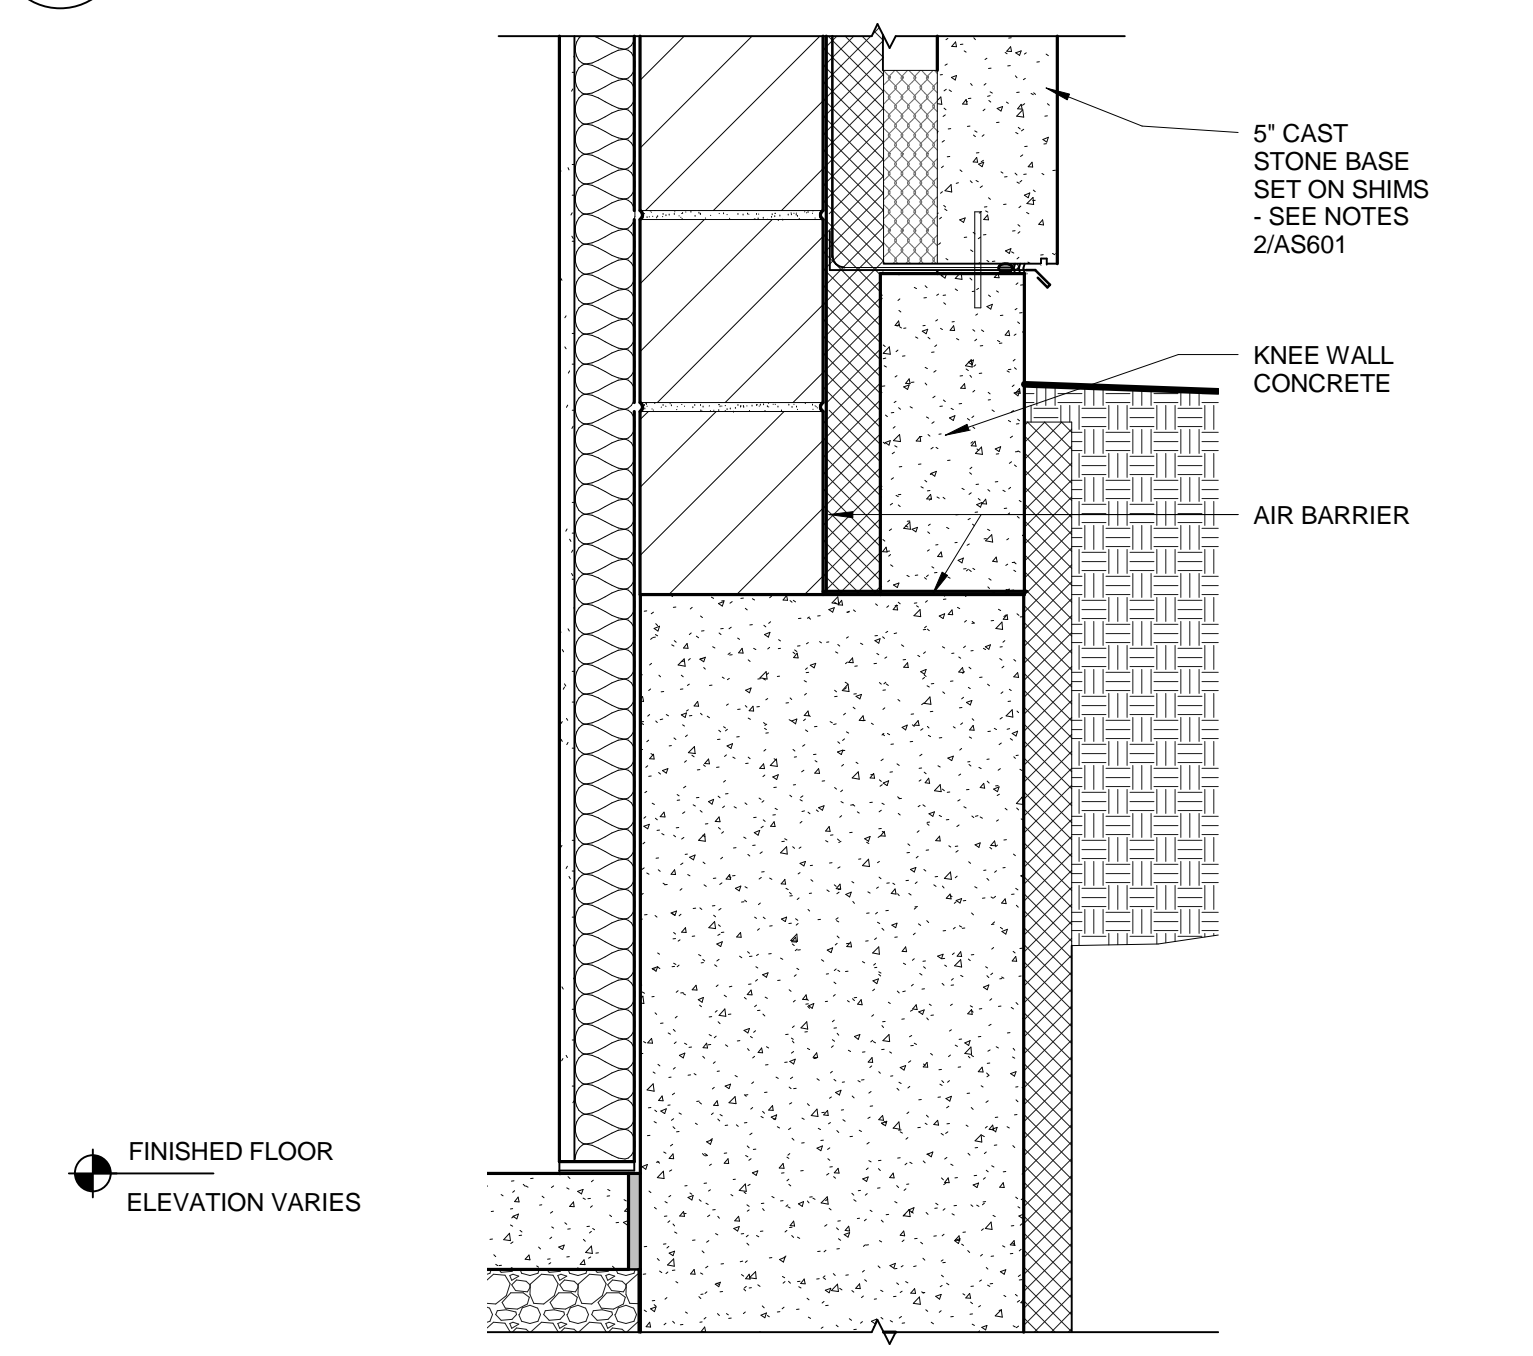

6 BASE AT CONNECTION LINK - SLAB ON GRADE CONDITION
1 1/2" = 1'-0"

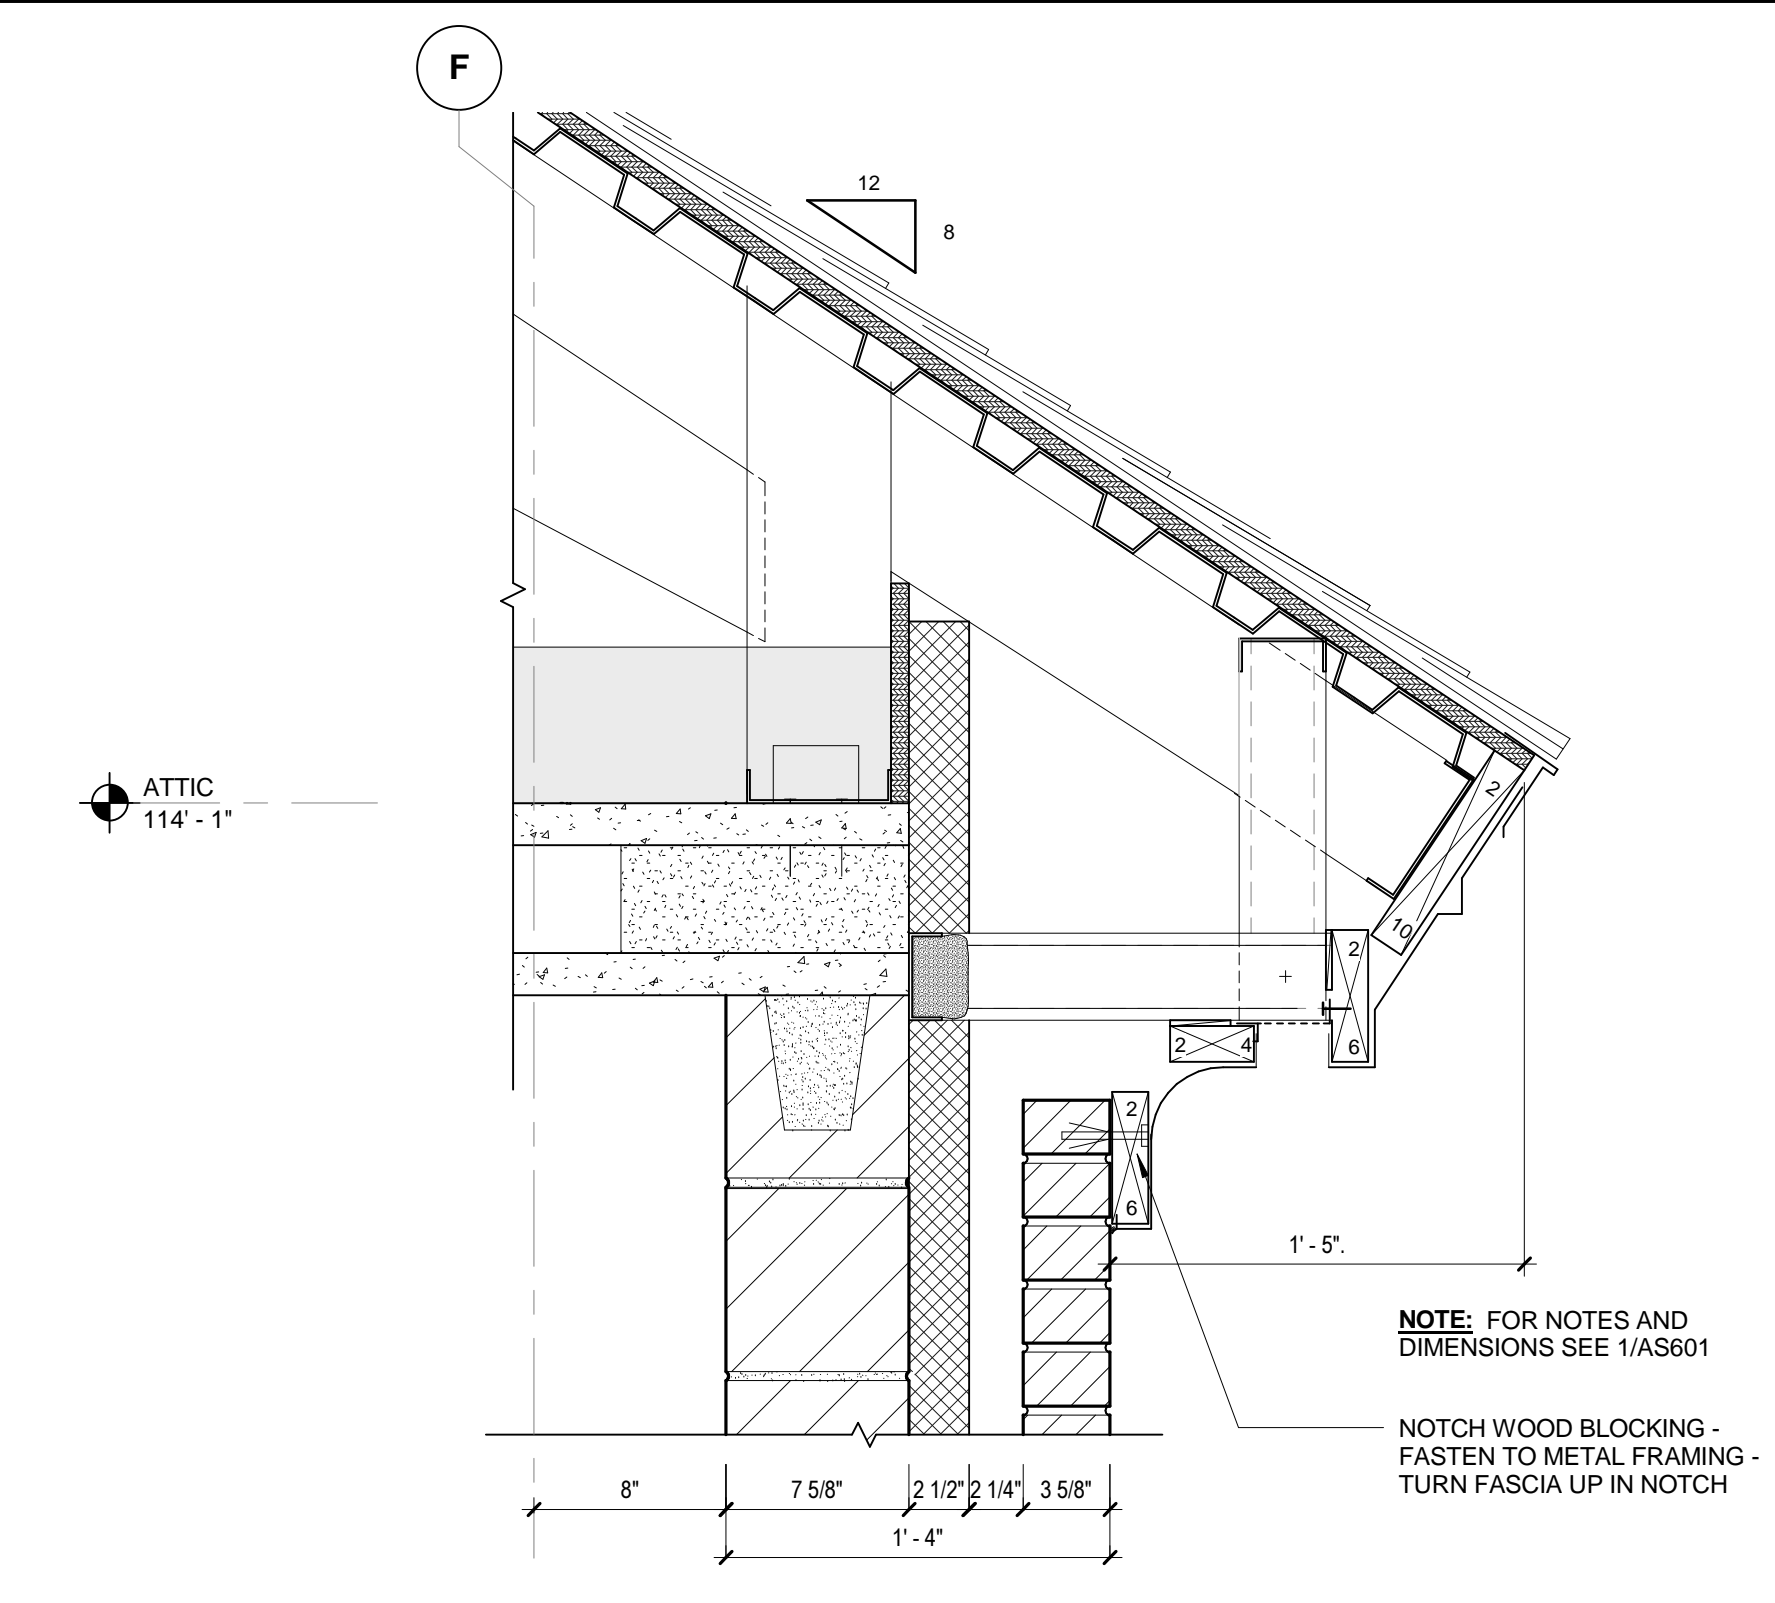

7 ROOF EDGE AT 1\"/>

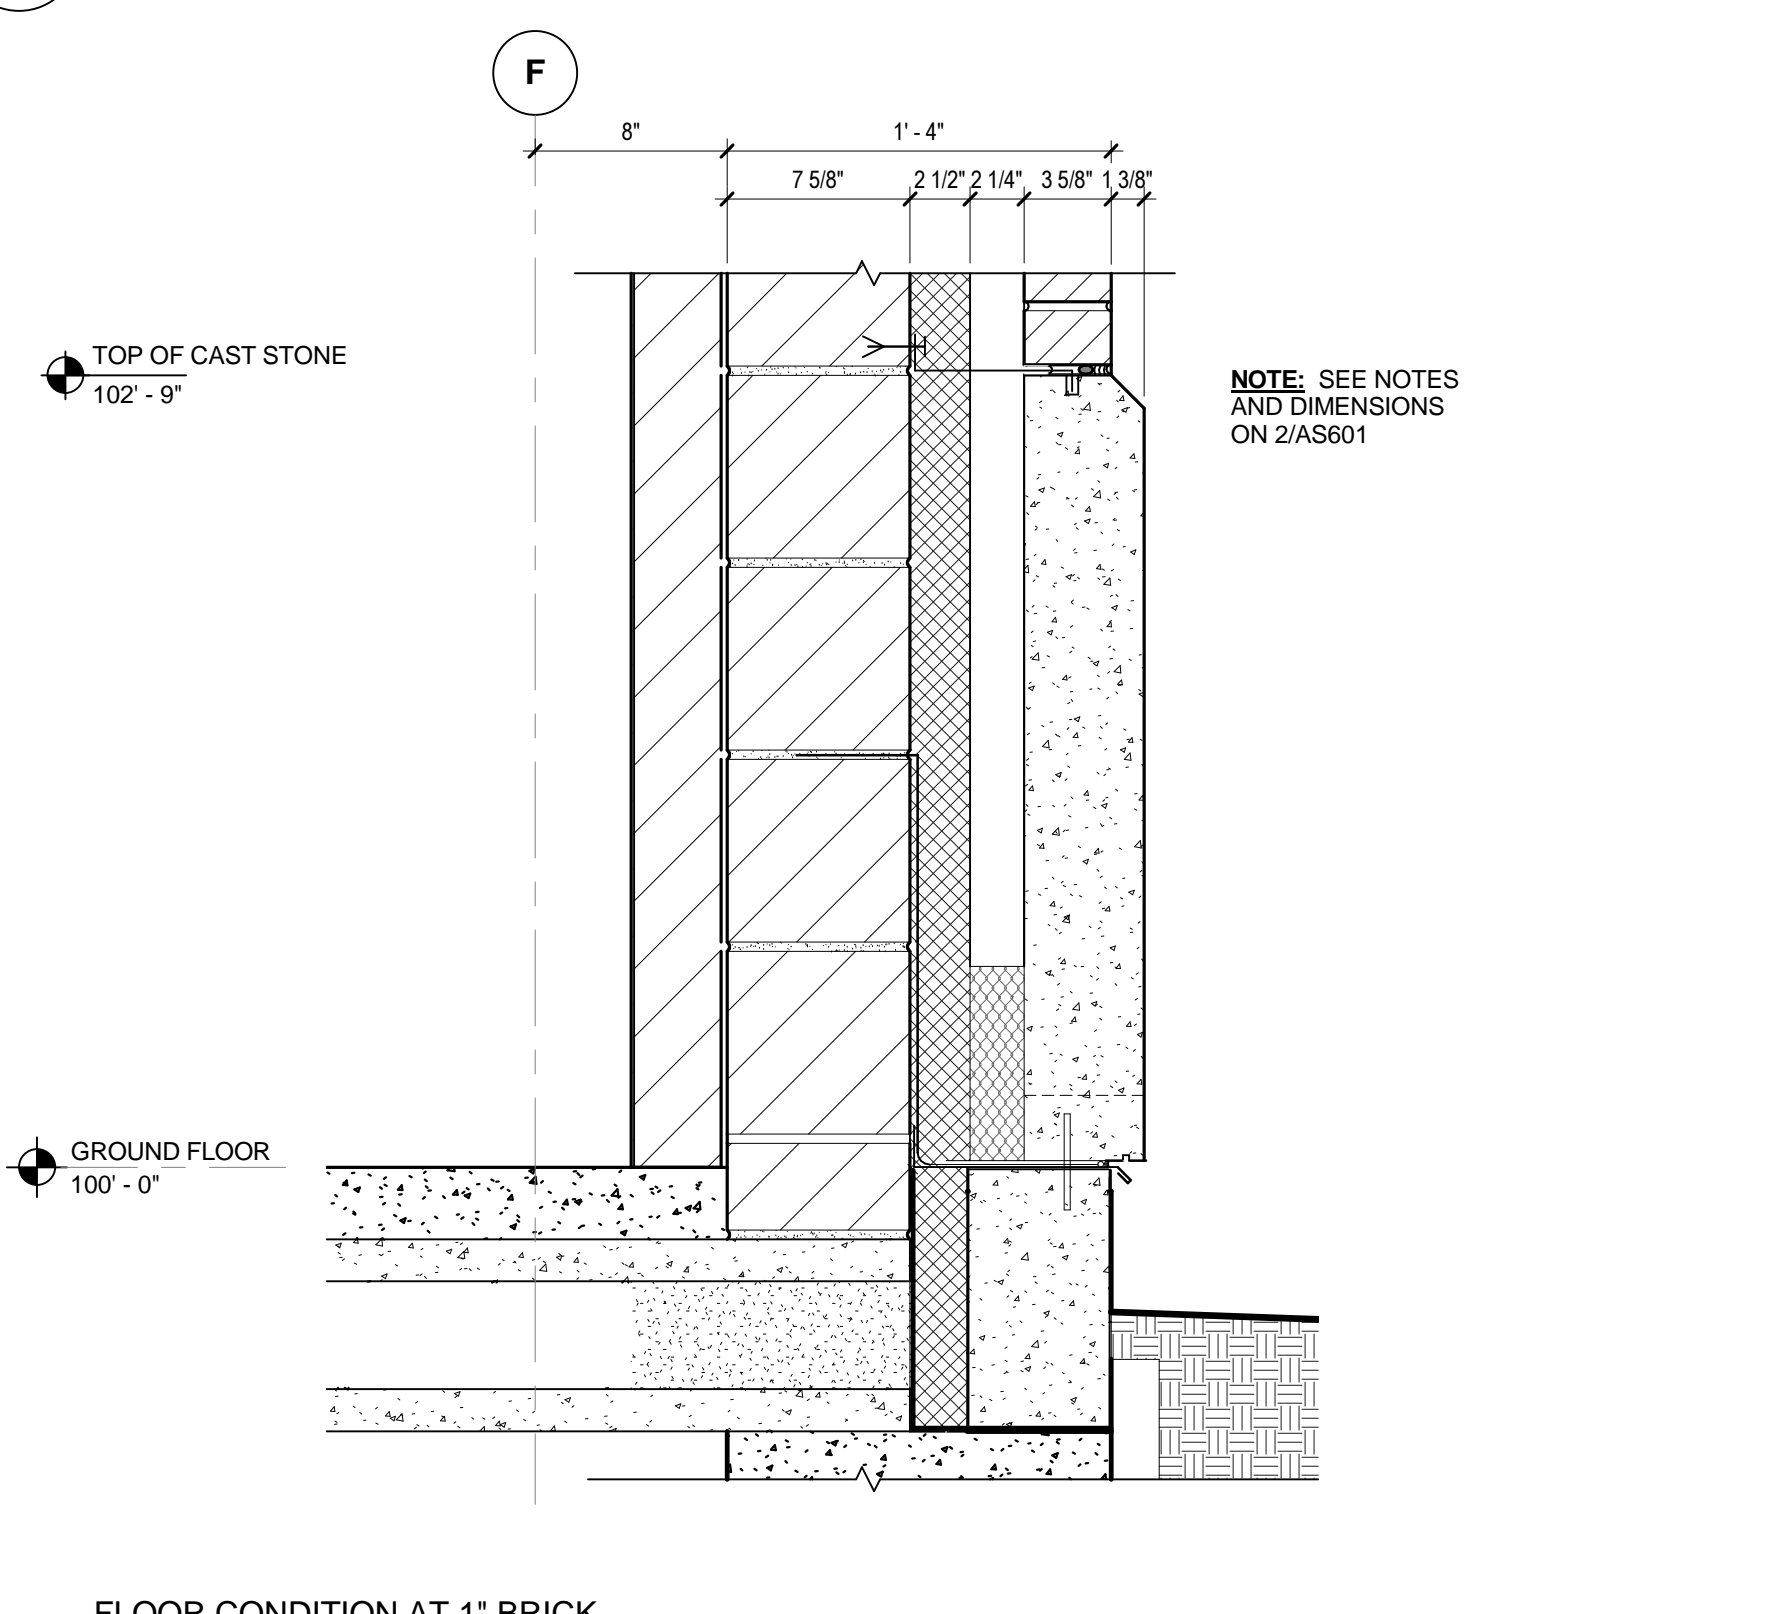

8 FLOOR CONDITION AT 1\"/>

100% OWNER REVIEW
NOT FOR CONSTRUCTION
12/16/2011



RSP Architects
1220 Marshall Street NE
Minneapolis
Minnesota 55413-1036
612.677.7100
612.677.7499 fax
www.rsparch.com

NOTICE: The designs shown and described herein including all technical drawings, graphics, and media format, are proprietary and cannot be copied, duplicated or commercially exploited, in whole or in part, without express written permission of RSP Architects. These are available for limited review and evaluation by clients, consultants, contractors, government agencies, vendors and other personnel only in accordance with this Notice.
© Copyright RSP Architects 2011. All rights reserved.



ARRAY
healthcare facilities solutions

CONSULTANTS:

Structural
Van Sickle, Allen & Assoc.
2955 Xenium Lane N
Suite 110
Plymouth, MN 55441
Civil
EVS
10250 Valley View Road
Suite 113
Eden Prairie, MN 55344

MEP
Dunham Associates
50 South Sixth Street
Suite 1100
Minneapolis, MN 55402
Fire Protection
Gary Trivinski Associates
Engineering
94 Boston Hill
Larksville, PA 18851-3298

Landscape
Damon Farbar Assoc.
923 Nicollet Mall
Minneapolis, MN 55402

I hereby certify that this plan, specification or report was prepared by me or under my direct supervision and that I am a duly licensed Architect under the laws of the State of Minnesota.

Signature _____
Registration No. _____
Date _____

APPROVED SERVICE LINE DIRECTOR	DATE	APPROVED INFECTION CONTROL NURSE	DATE
APPROVED GENIE COORDINATOR	DATE	APPROVED PATIENT SAFETY	DATE
APPROVED PROJECTS SECTION MANAGER	DATE	APPROVED CHIEF OF POLICE	DATE
APPROVED DIRECTOR FMS	DATE	APPROVED SAFETY MANAGER	DATE

DRAWING TITLE EXTERIOR DETAILS			
APPROVED CHIEF OF STAFF	DATE	APPROVED MEDICAL CENTER DIRECTOR	DATE

PROJECT TITLE LONG TERM / INTERMEDIATE PSYCHIATRIC UNIT			
BUILDING No.	CHECKED BY	DRAWN	DATE
	Checker	Author	
LOCATION 4801 VETERANS DRIVE, ST CLOUD MN			

DATE 12/16/2011	PROJECT NO. 2022.001.00	CAD FILE
PROJECT SCALE As indicated	DRAWING NO. AS601	SHEET 02



1/8" = 1'-0"
3/16" = 1'-0"
1/4" = 1'-0"
3/8" = 1'-0"
1/2" = 1'-0"
3/4" = 1'-0"
1" = 1'-0"
1 1/2" = 1'-0"
2" = 1'-0"
3" = 1'-0"
4" = 1'-0"
6" = 1'-0"
8" = 1'-0"
12" = 1'-0"
18" = 1'-0"
24" = 1'-0"
36" = 1'-0"
48" = 1'-0"
72" = 1'-0"
10000" = 1'-0"